


NOTE: All dimensions to be checked on site prior to commencement of any work

\*\*\*DO NOT SCALE FROM THIS DRAWING\*\*\*  
 EXCEPT FOR THE PURPOSE OF A PLANNING APPLICATION  
 Notify C.A of any discrepancies before ordering materials.  
 © Crown Copyright and database right. Ordnance Survey Licence number 100019671. (2016)

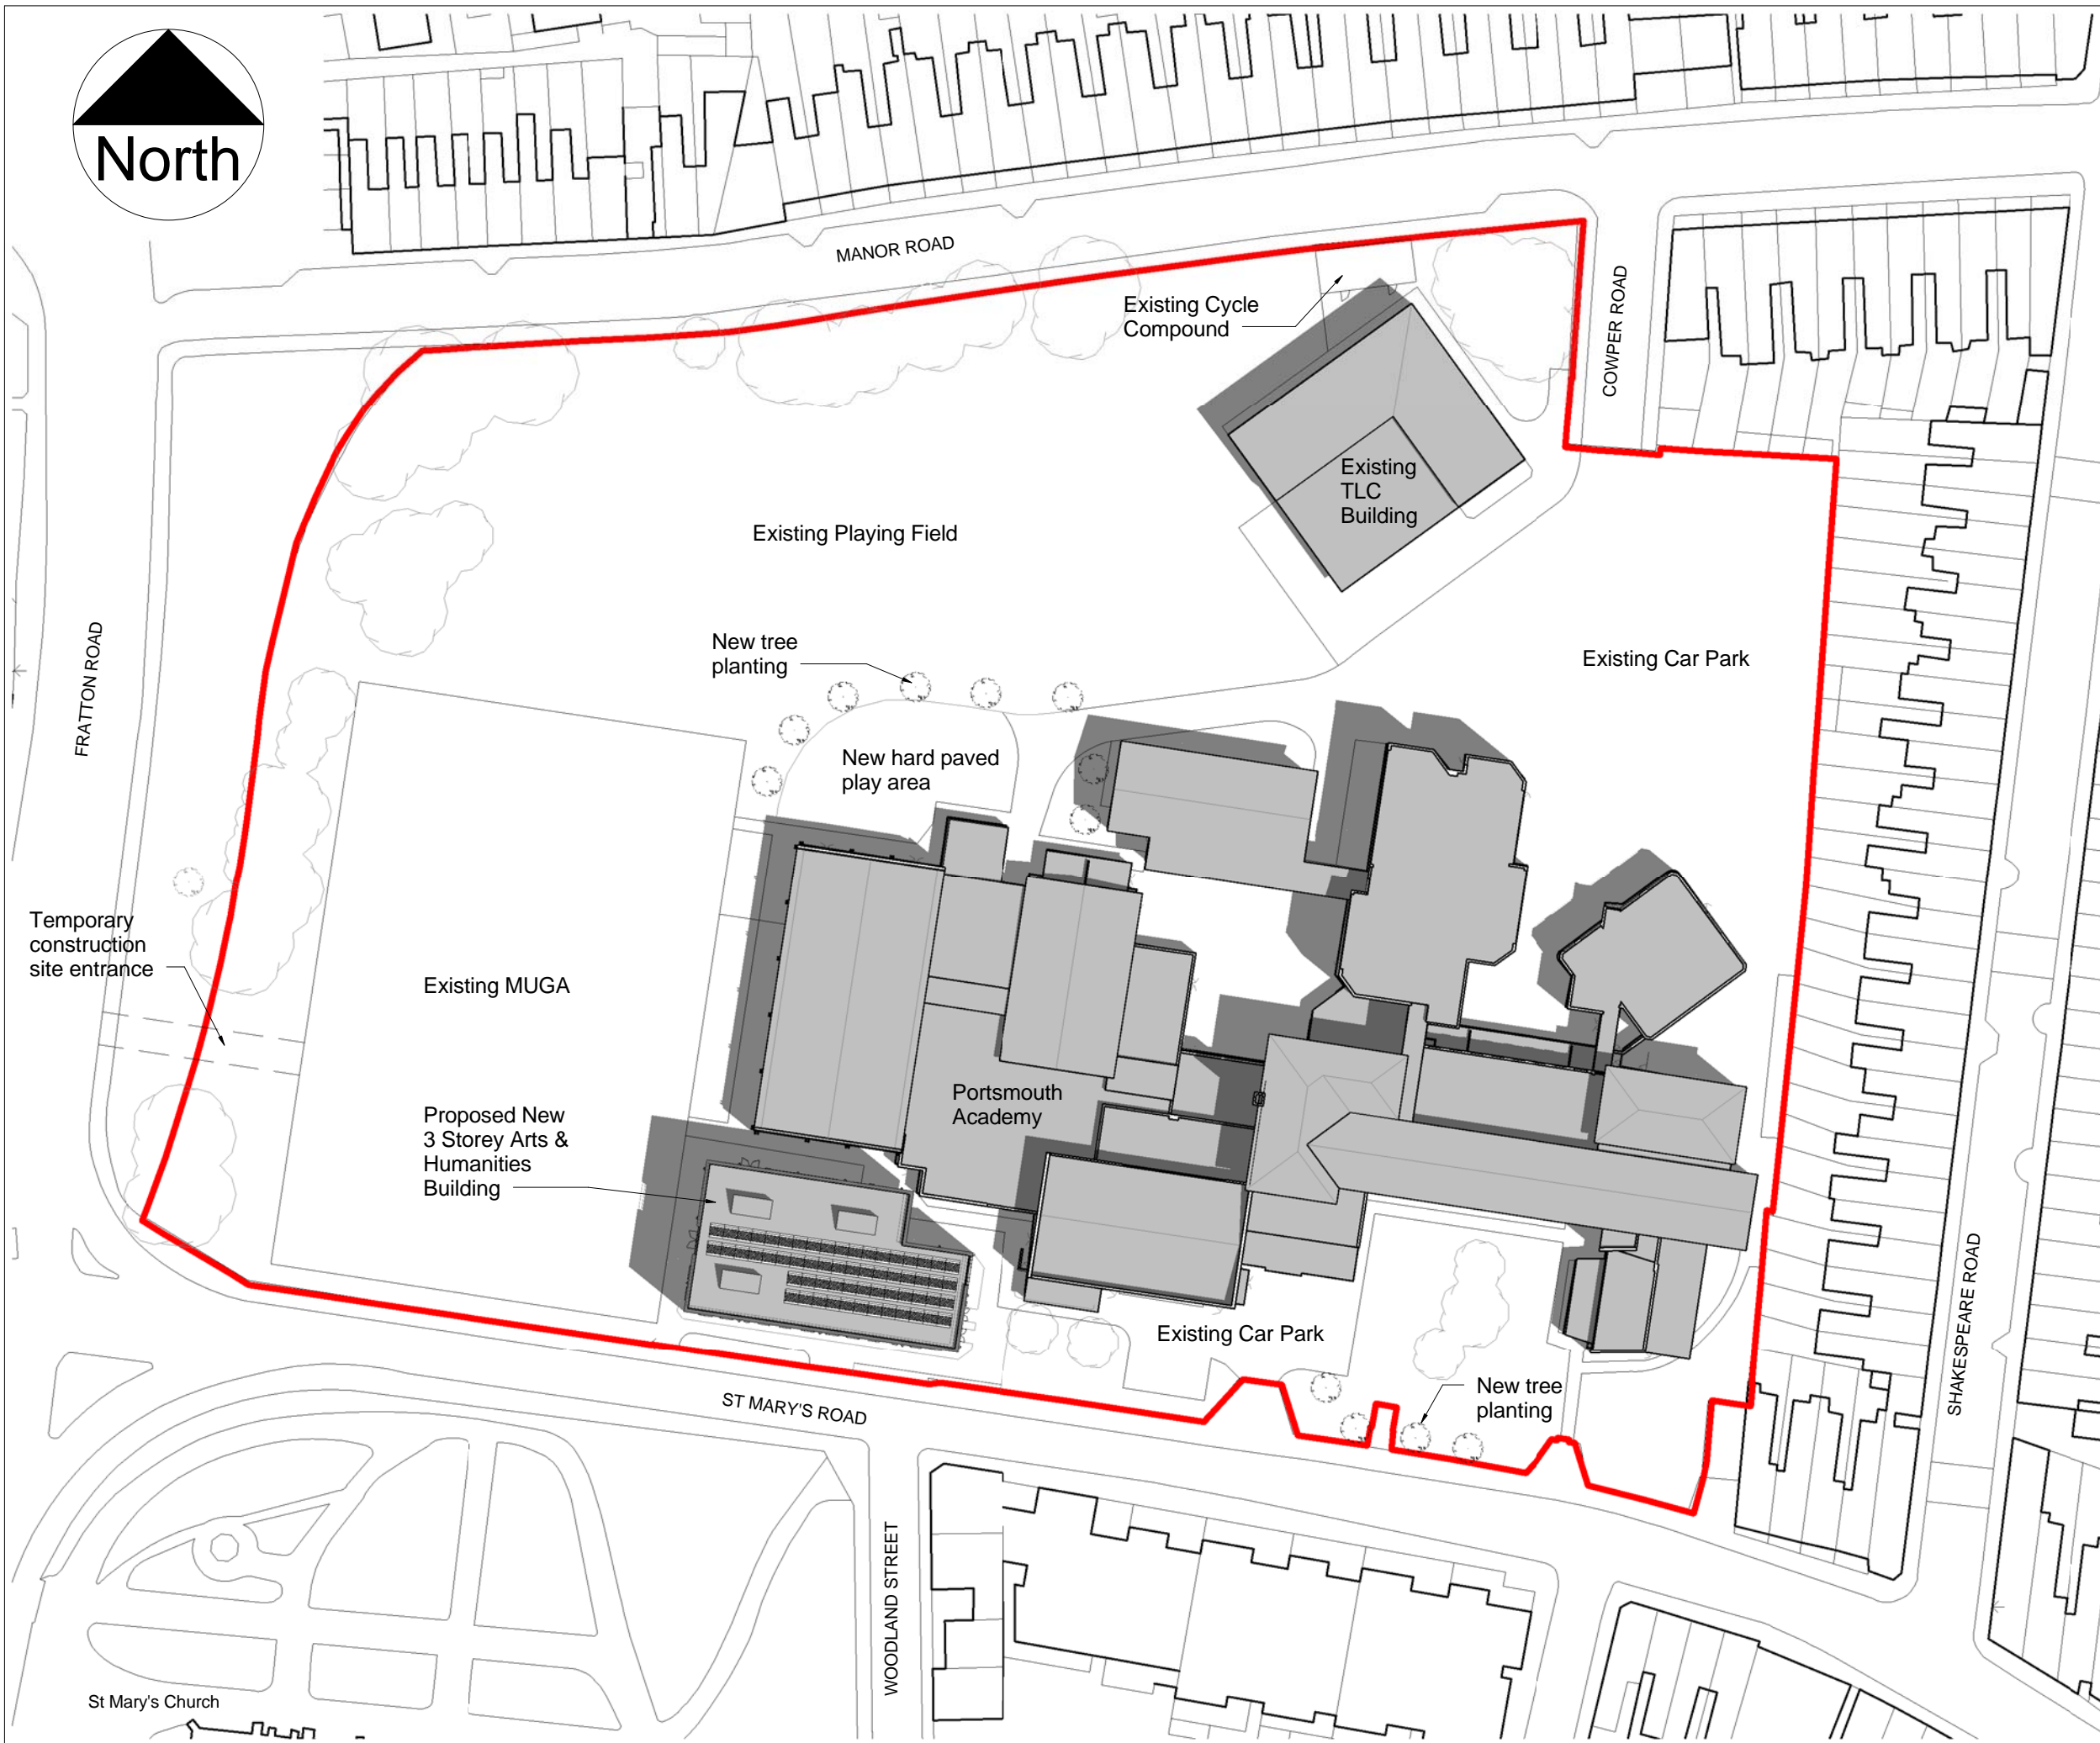

Rev	Date	Revision Details ( Amended By)	Approved By

Project  
**Portsmouth Academy Expansion**

Drawing Title  
**Block Plan as Proposed**

Date: 08/11/17 Scale: A3 1 : 750

PROPERTY AND HOUSING SERVICE  
**Portsmouth CITY COUNCIL**  
 JAMES HILL  
 Head of Service

DEPARTMENTAL SECTION: ARCHITECTS GROUP - Susan Whitehouse Dip.L.A. M.L.I. Design Group Manager  
 Tel No: 023 92 841518 Fax No: 023 92 834738

Design/ Survey By: CG Drawn By: CG Checked By:   
 (Signature)

Drawing No:  
**796 / 1108 / P1**

SURVEY	DESIGN	<input checked="" type="radio"/>	WORKING DRAWING
FEASIBILITY	TENDER	<input type="radio"/>	AS BUILT
INFORMATION	CONTRACT	<input type="radio"/>	A.I.